
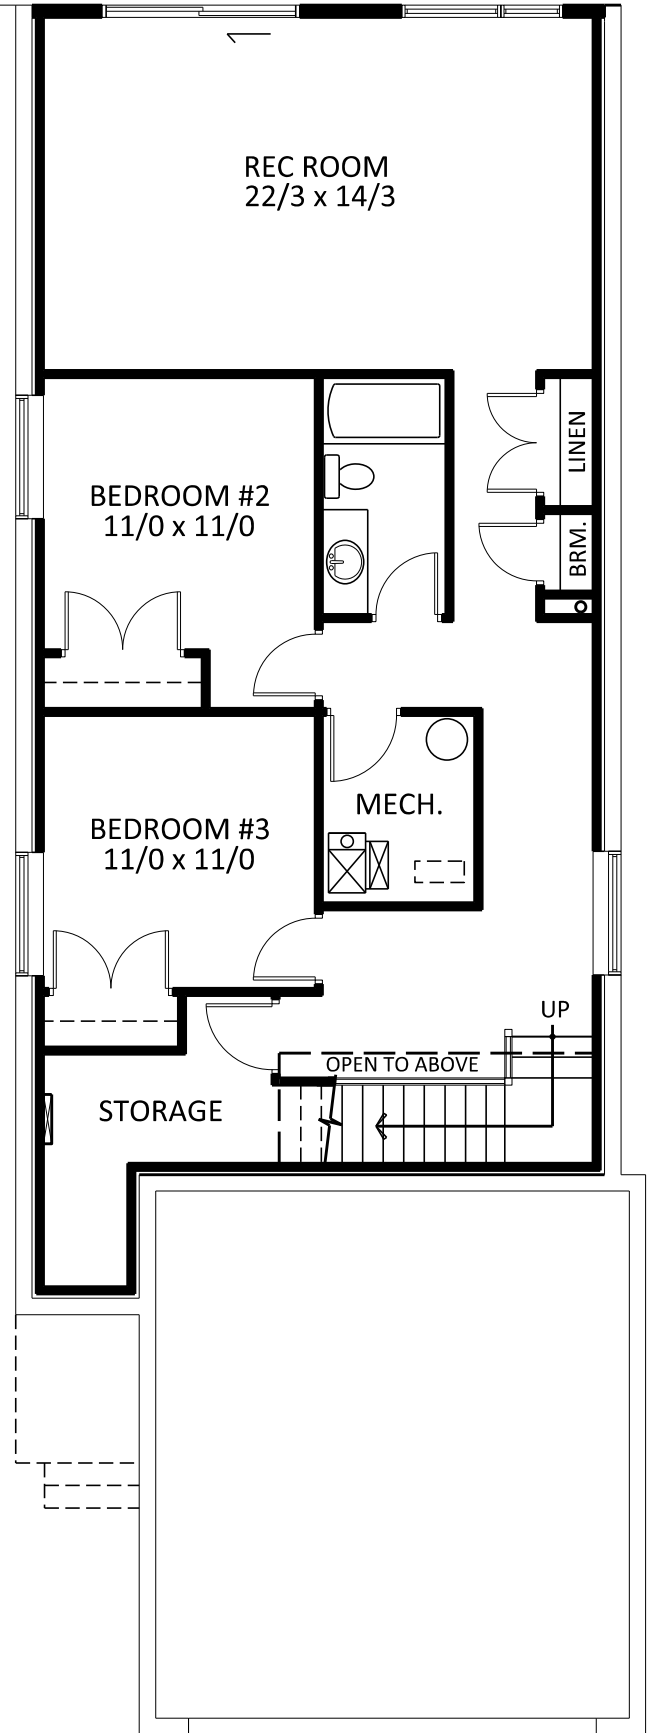


427 Rivercrest Road

DECK
14/0 x 12/0

CONCRETE PATIO
14/0 x 12/0

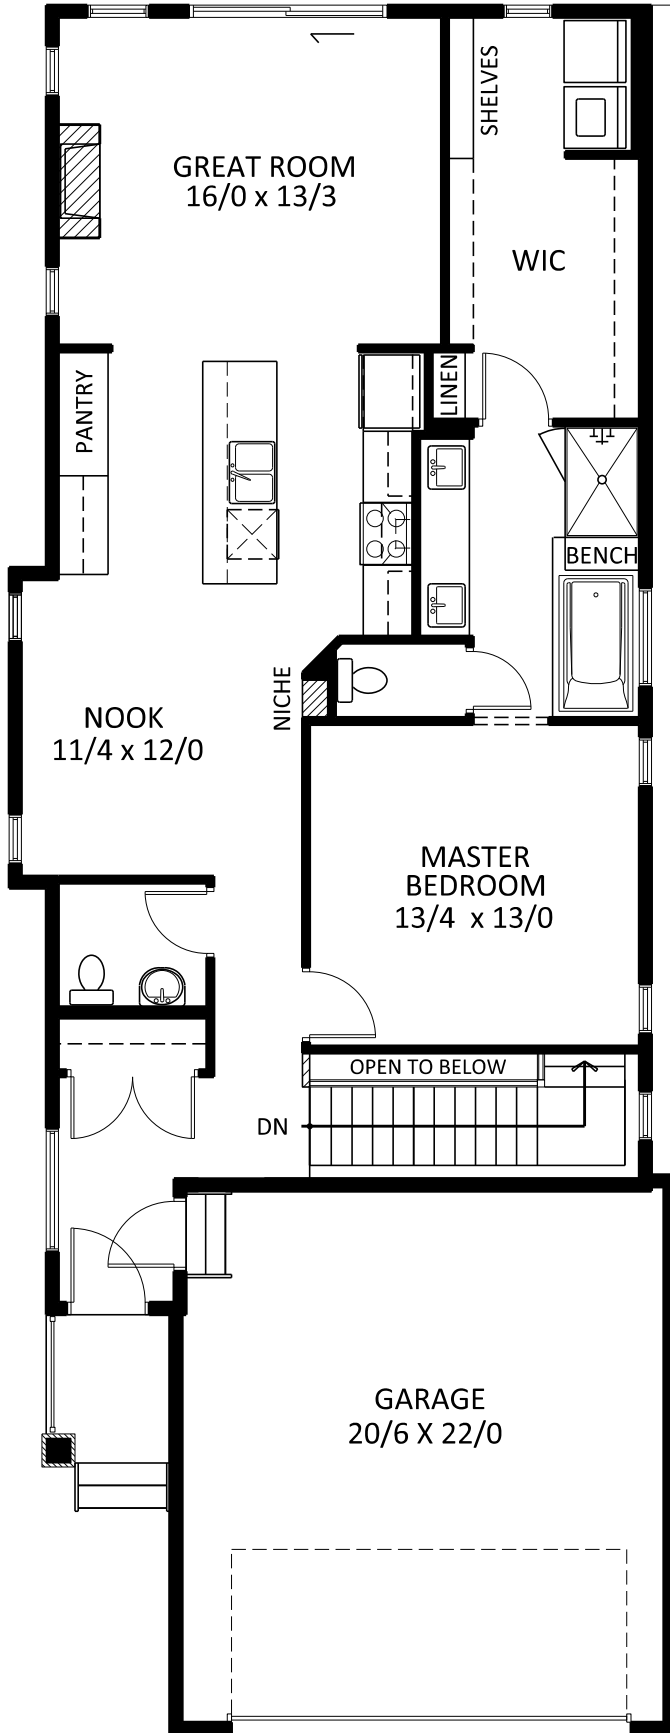

MAIN FLOOR PLAN
1214 SQ.FT.

BASEMENT DEVELOPMENT
936 SQ.FT.